


0 1000 mm 5000 10000 15000 mm

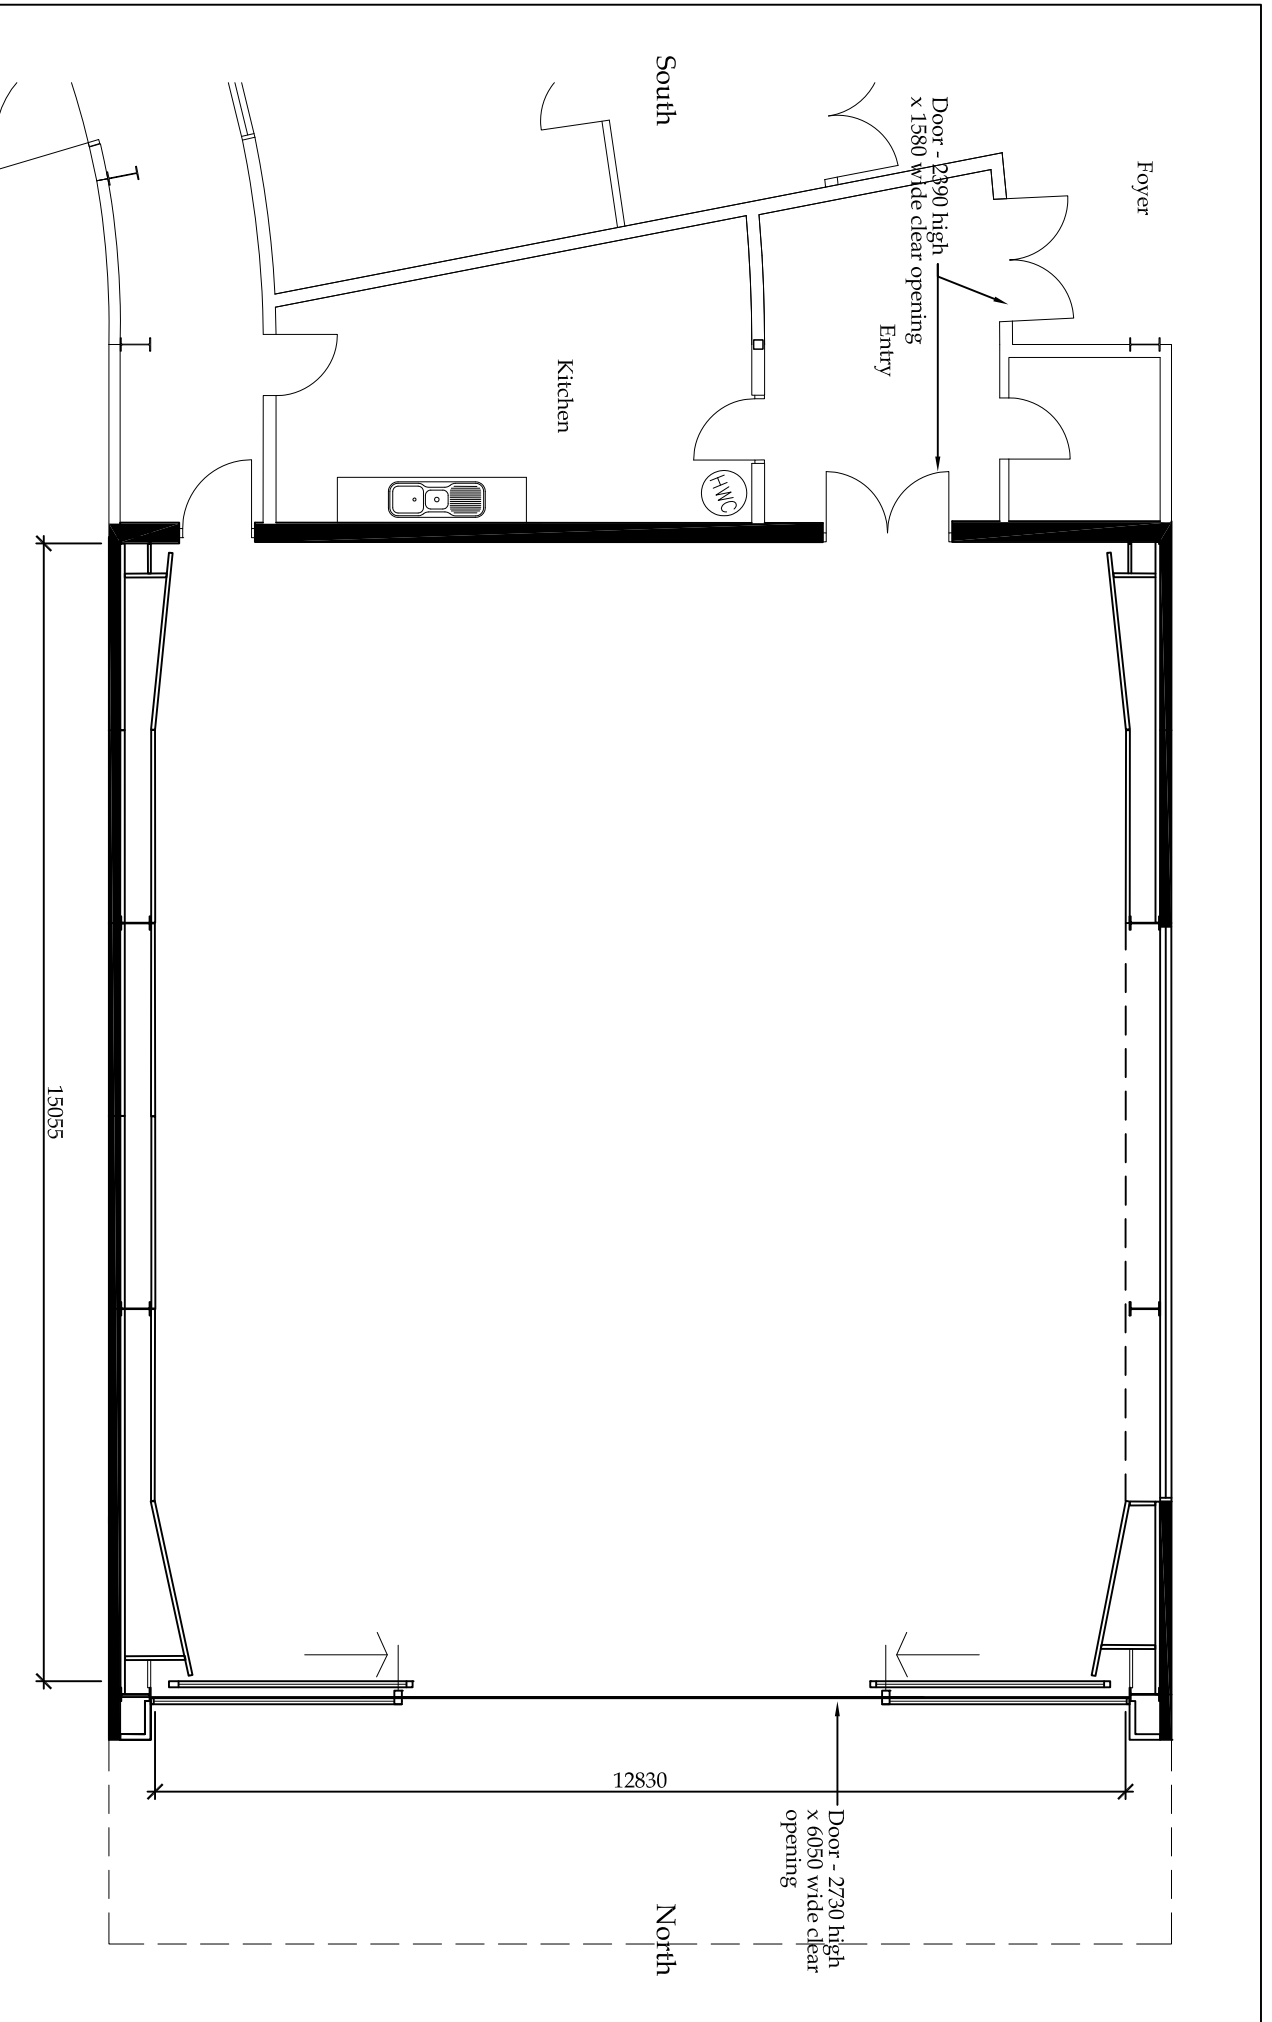

ADDRESS
 The University of Waikato
 Gate 1 Kōwhiri Rd
 Private Bag 3105
 Hamilton
 Ph: 64 7 858 5112
 Fax: 64 7 858 5113

Academy of Performing Arts
TE WHARE TAPERE ITI
 Clear Floor Plan

SCALE	PLOT DATE	SHEET	REVISION
1:100	July 2011	1	B
DRAWN BY	PB		

This drawing and its contents are the property of The University of Waikato. Any unauthorised employment or reproduction, in full or in part, is forbidden.

consult electrical and lighting services as relevant where



ORIGINAL SHEET SIZE: A4